




3 East
1/8" = 1'-0"

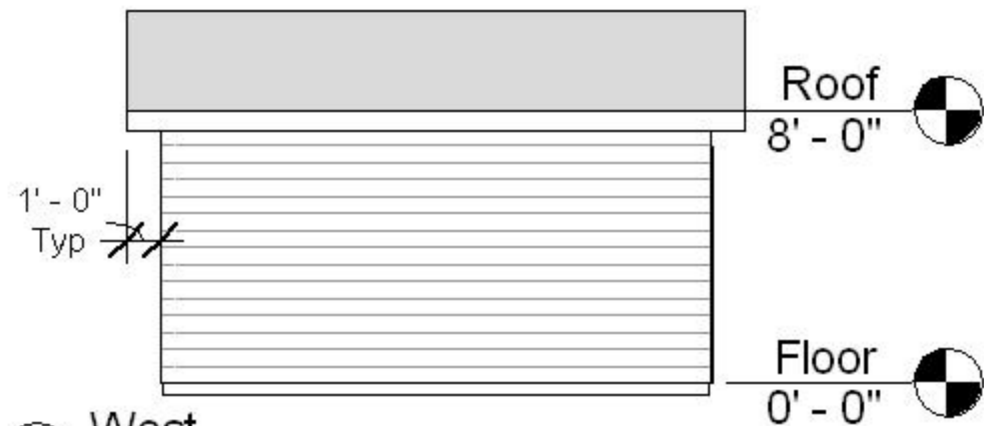


6 West
1/8" = 1'-0"

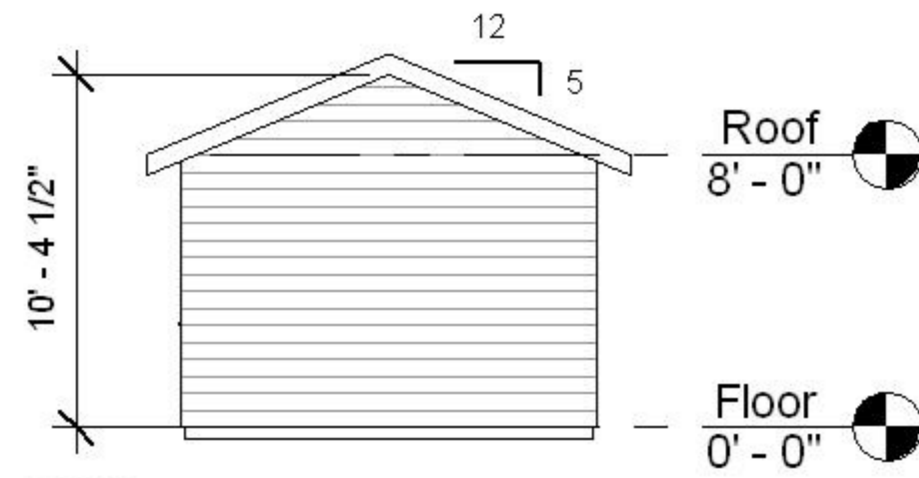


4 North
1/8" = 1'-0"

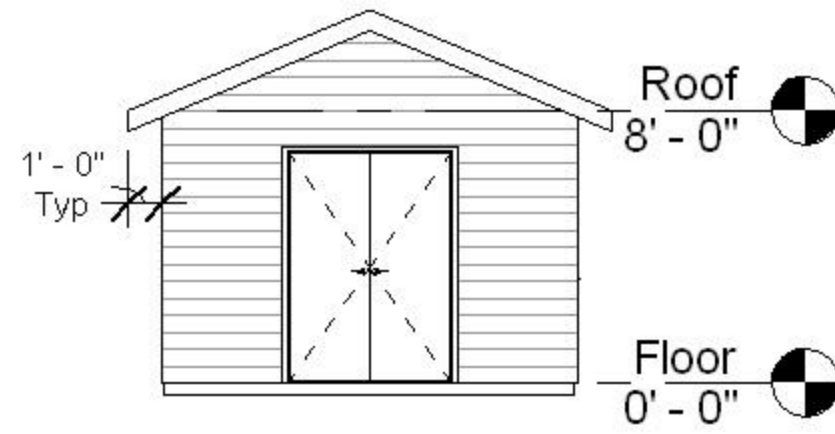


5 South
1/8" = 1'-0"

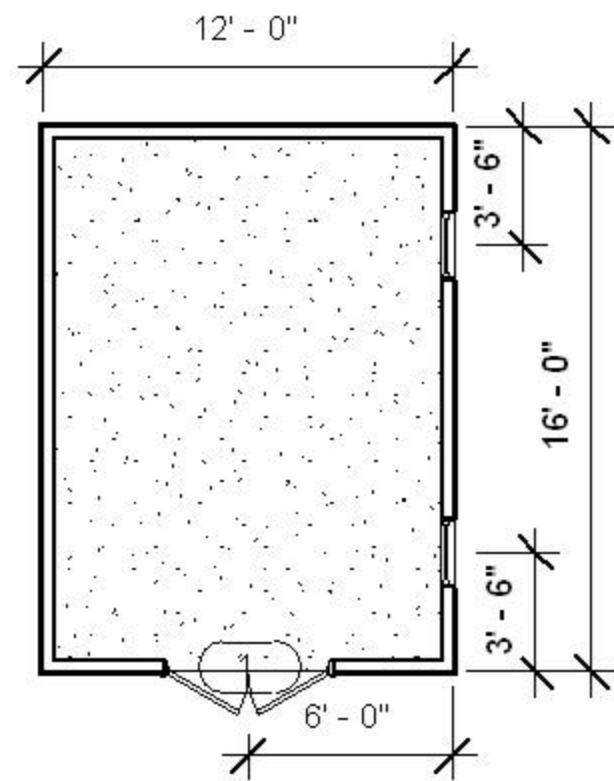

1 Floor
1/8" = 1'-0"

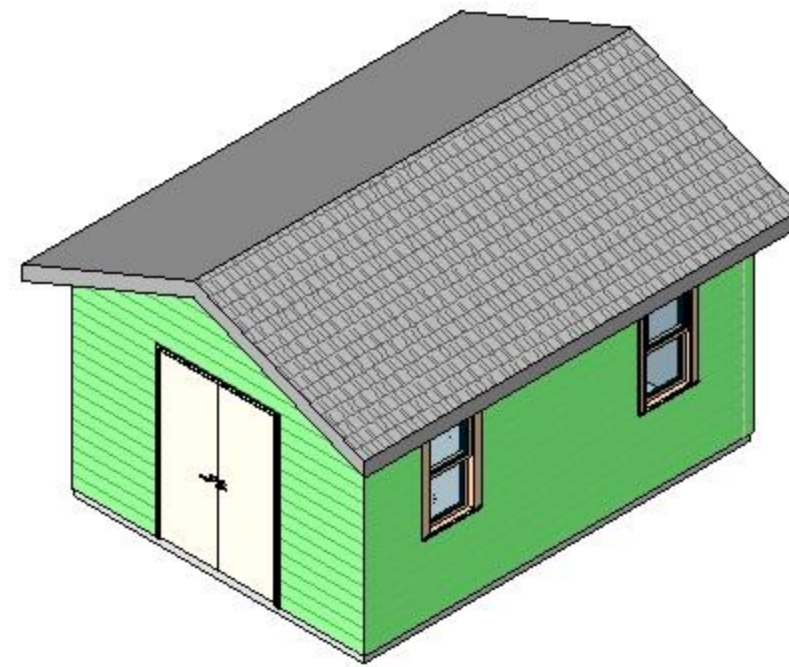

2 {3D}

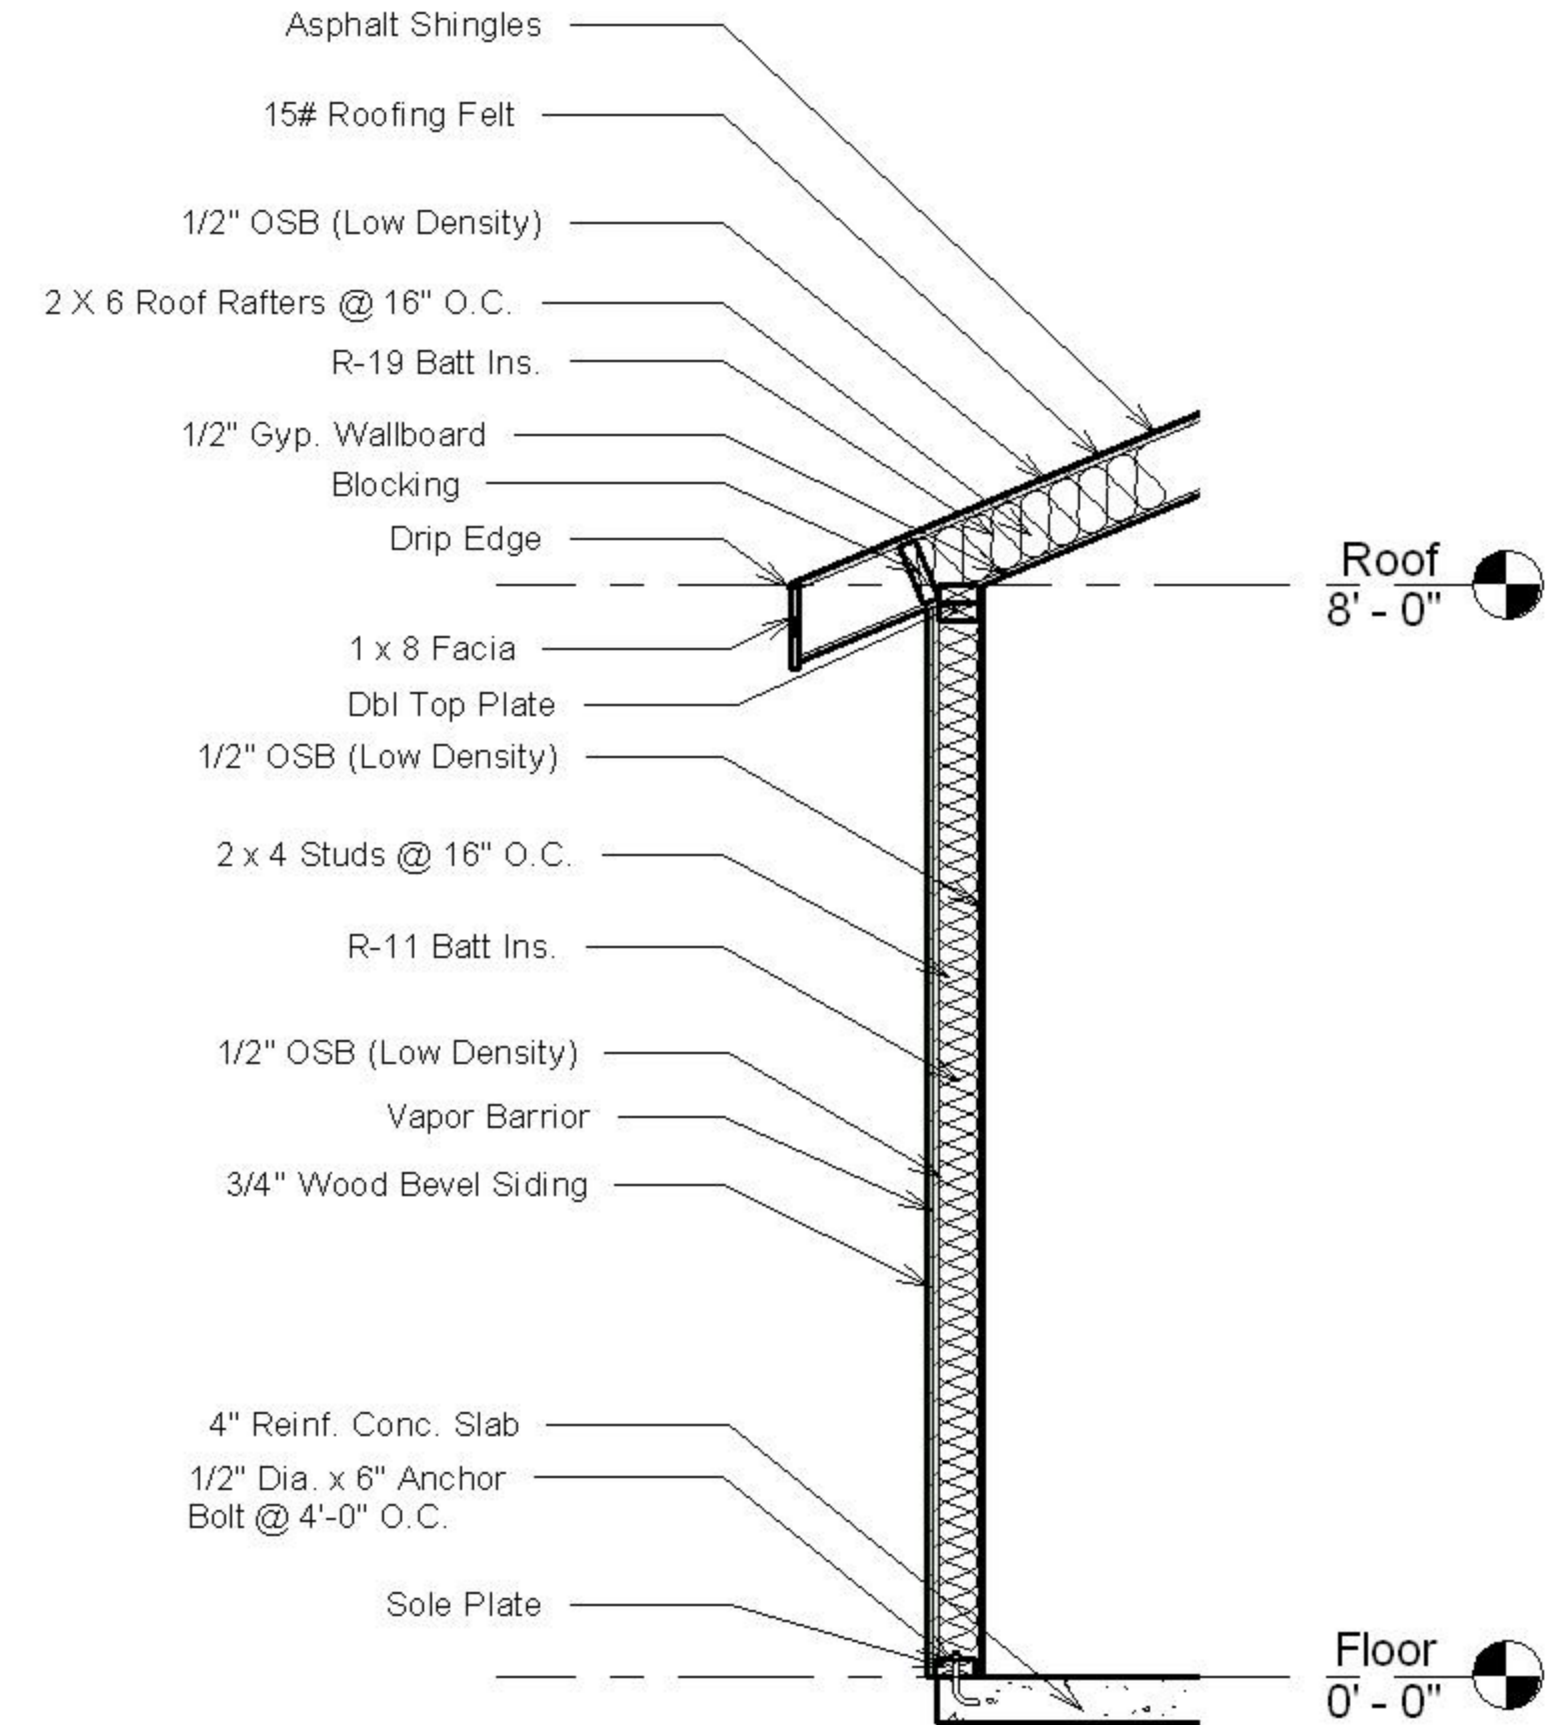

7 Exterior Wall Section
1/2" = 1'-0"



Example Utility Shed

Civil Engineering & Architecture

No.	Description	Date

Plan, Elevations, Wall Section

Project number	Project Number
Date	Issue Date
Drawn by	Author
Checked by	Checker

A1

Scale As indicated